

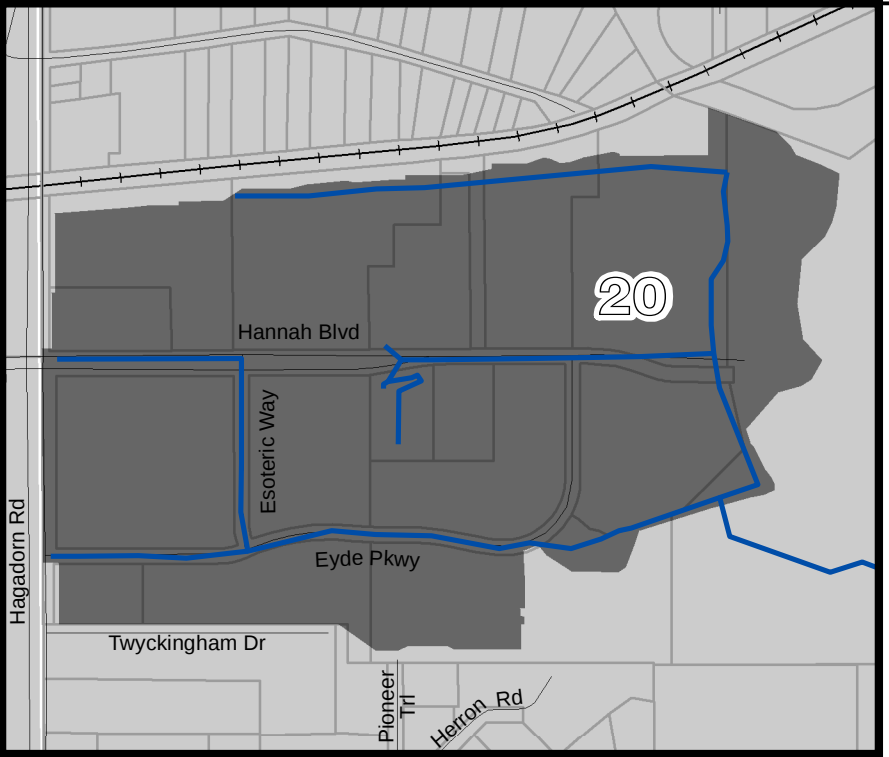


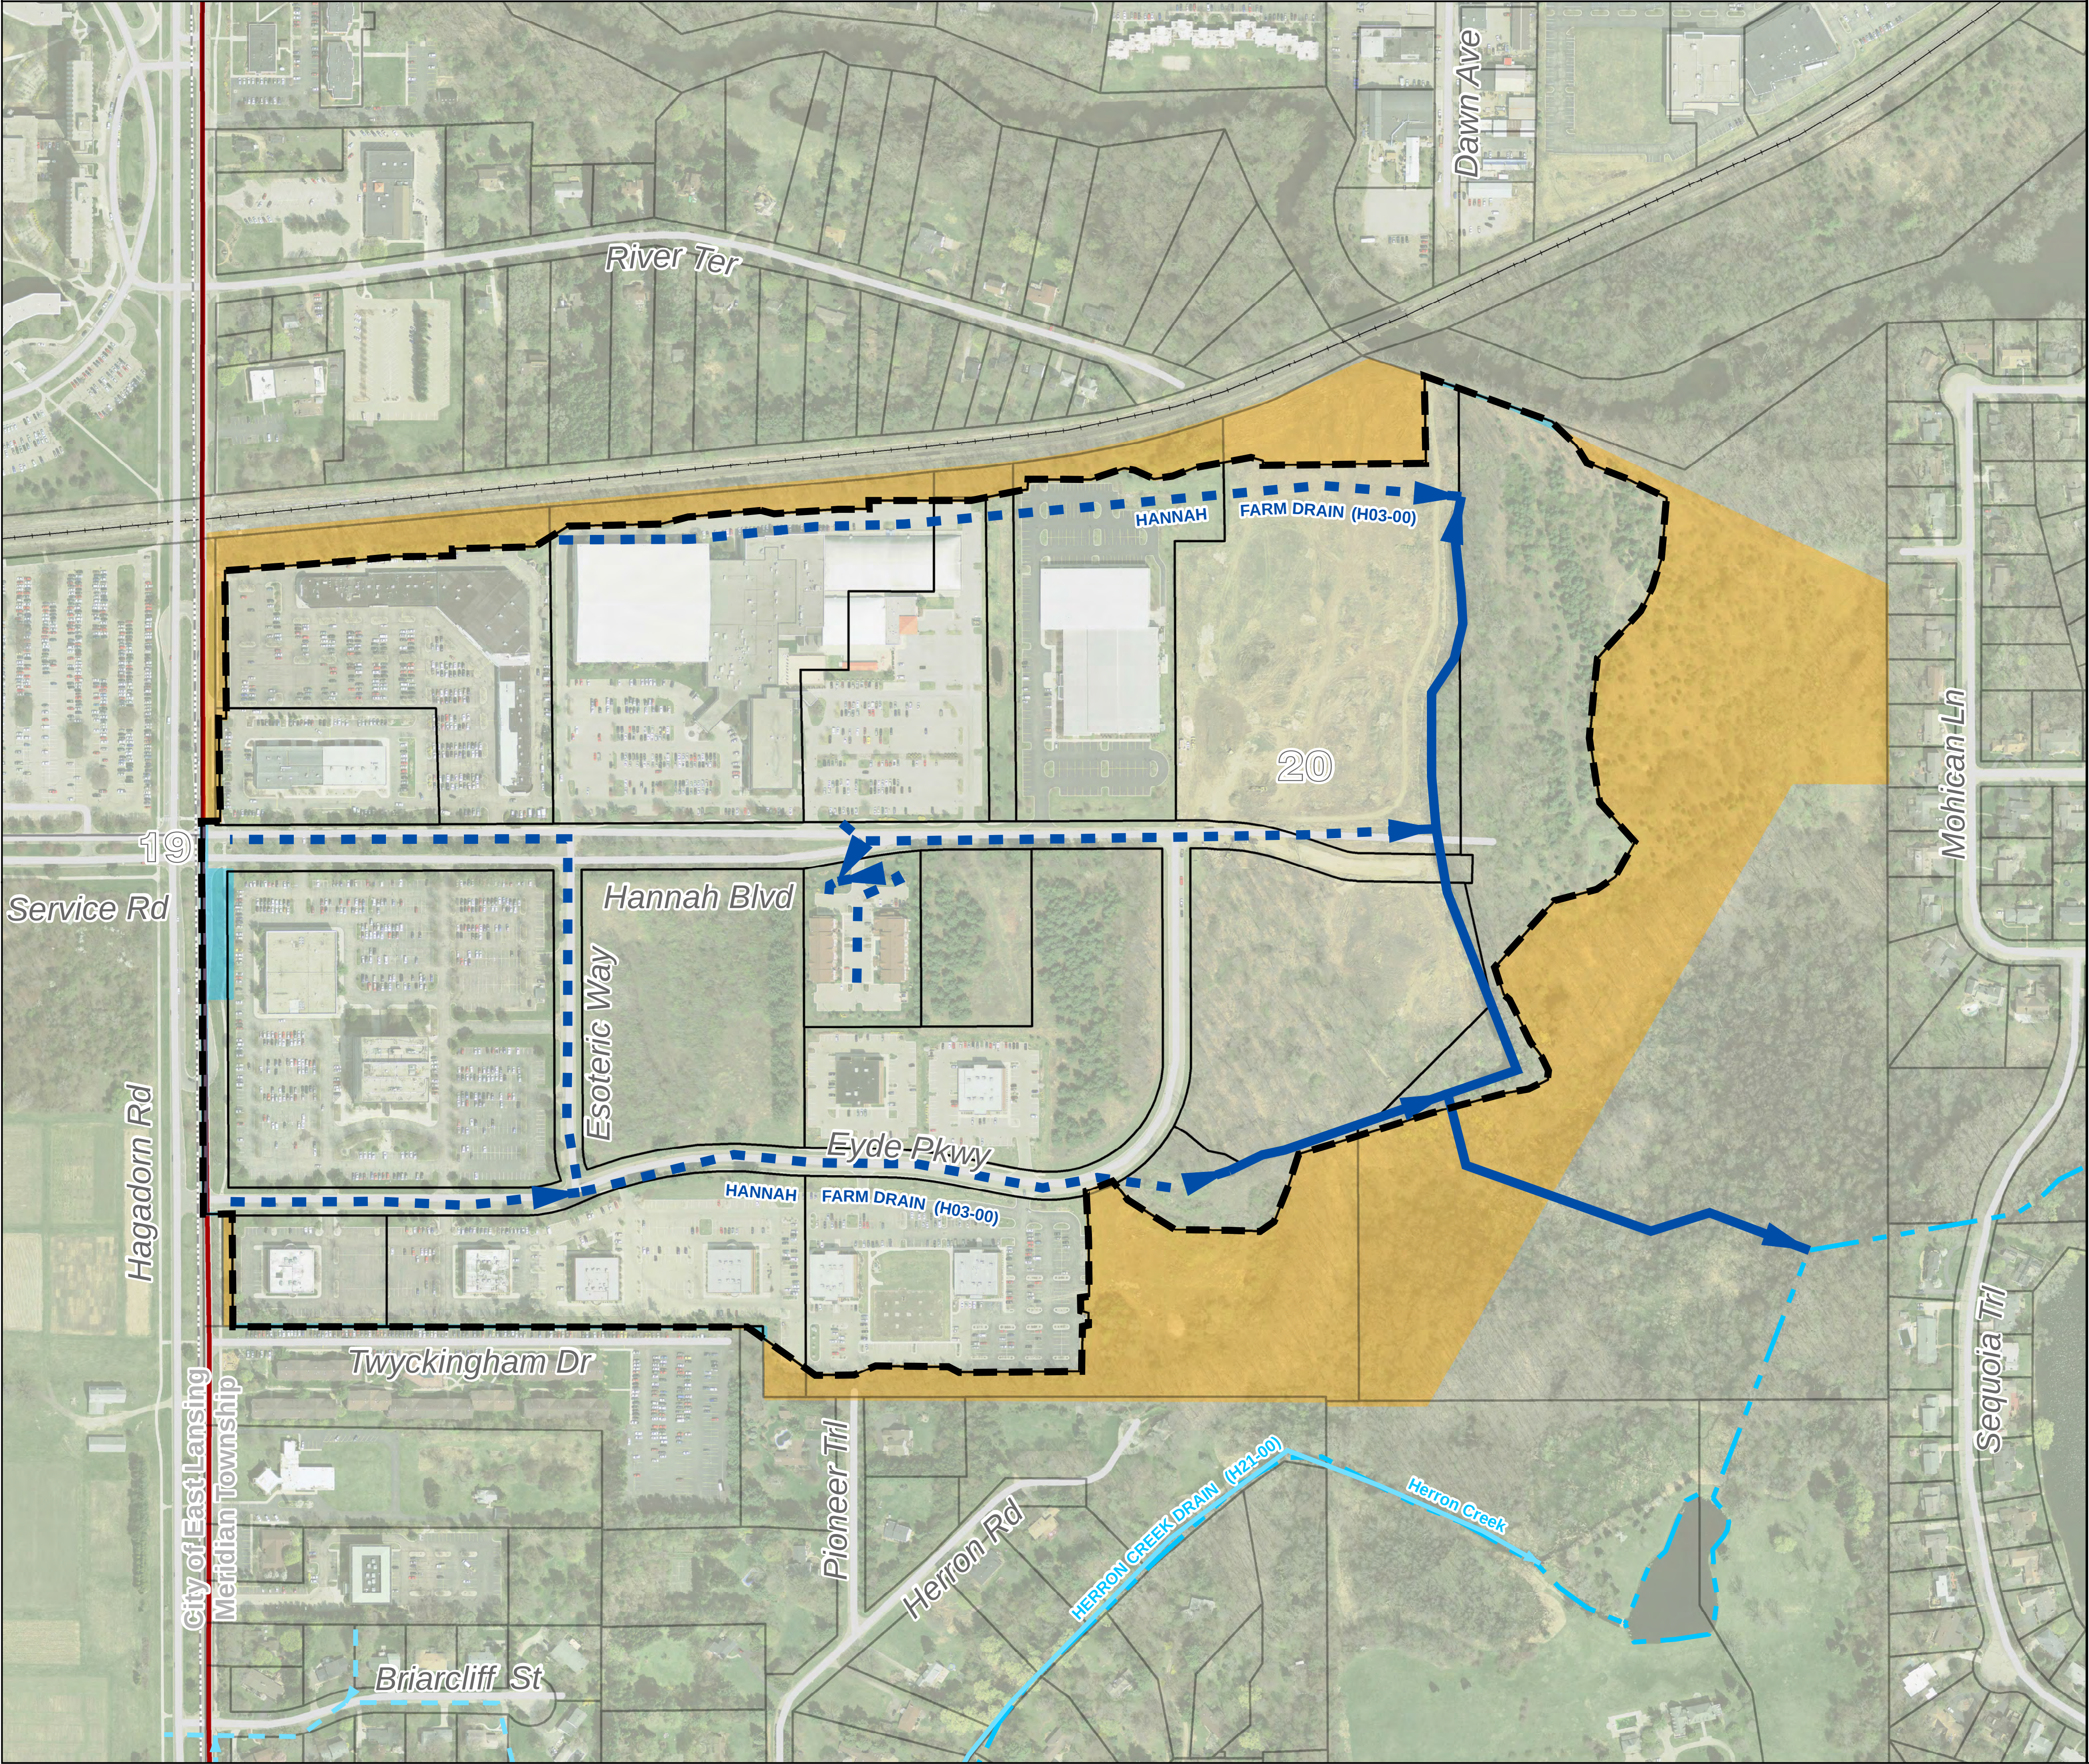

PRELIMINARY
03/18/2015 DAY OF REVIEW

LEGEND

- DRAIN CENTERLINE**
- OPEN DRAIN
 - CLOSED DRAIN
- OTHER DRAINS**
- OPEN DRAIN
 - CLOSED DRAIN
 - OTHER WATERCOURSES
- PROPOSED DRAINAGE DISTRICT
- LANDS RECOMMENDED TO BE DELETED FROM THE DISTRICT
- MUNICIPAL BOUNDARIES
- SECTION BOUNDARIES
- ROADS

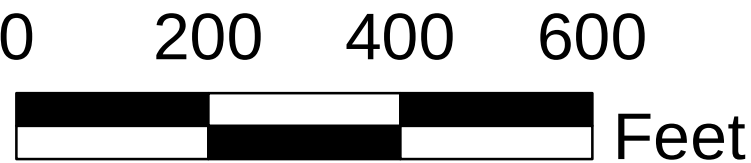

PATRICK E. LINDEMANN
INGHAM COUNTY DRAIN COMMISSIONER

707 BUHL AVENUE
P.O. BOX 220
MASON, MI 48854
PHONE: (517)-676-8395
FAX: (517)-676-8364

HANNAH FARM DRAIN
MERIDIAN TOWNSHIP
INGHAM COUNTY
MICHIGAN

H03-00

COVER