

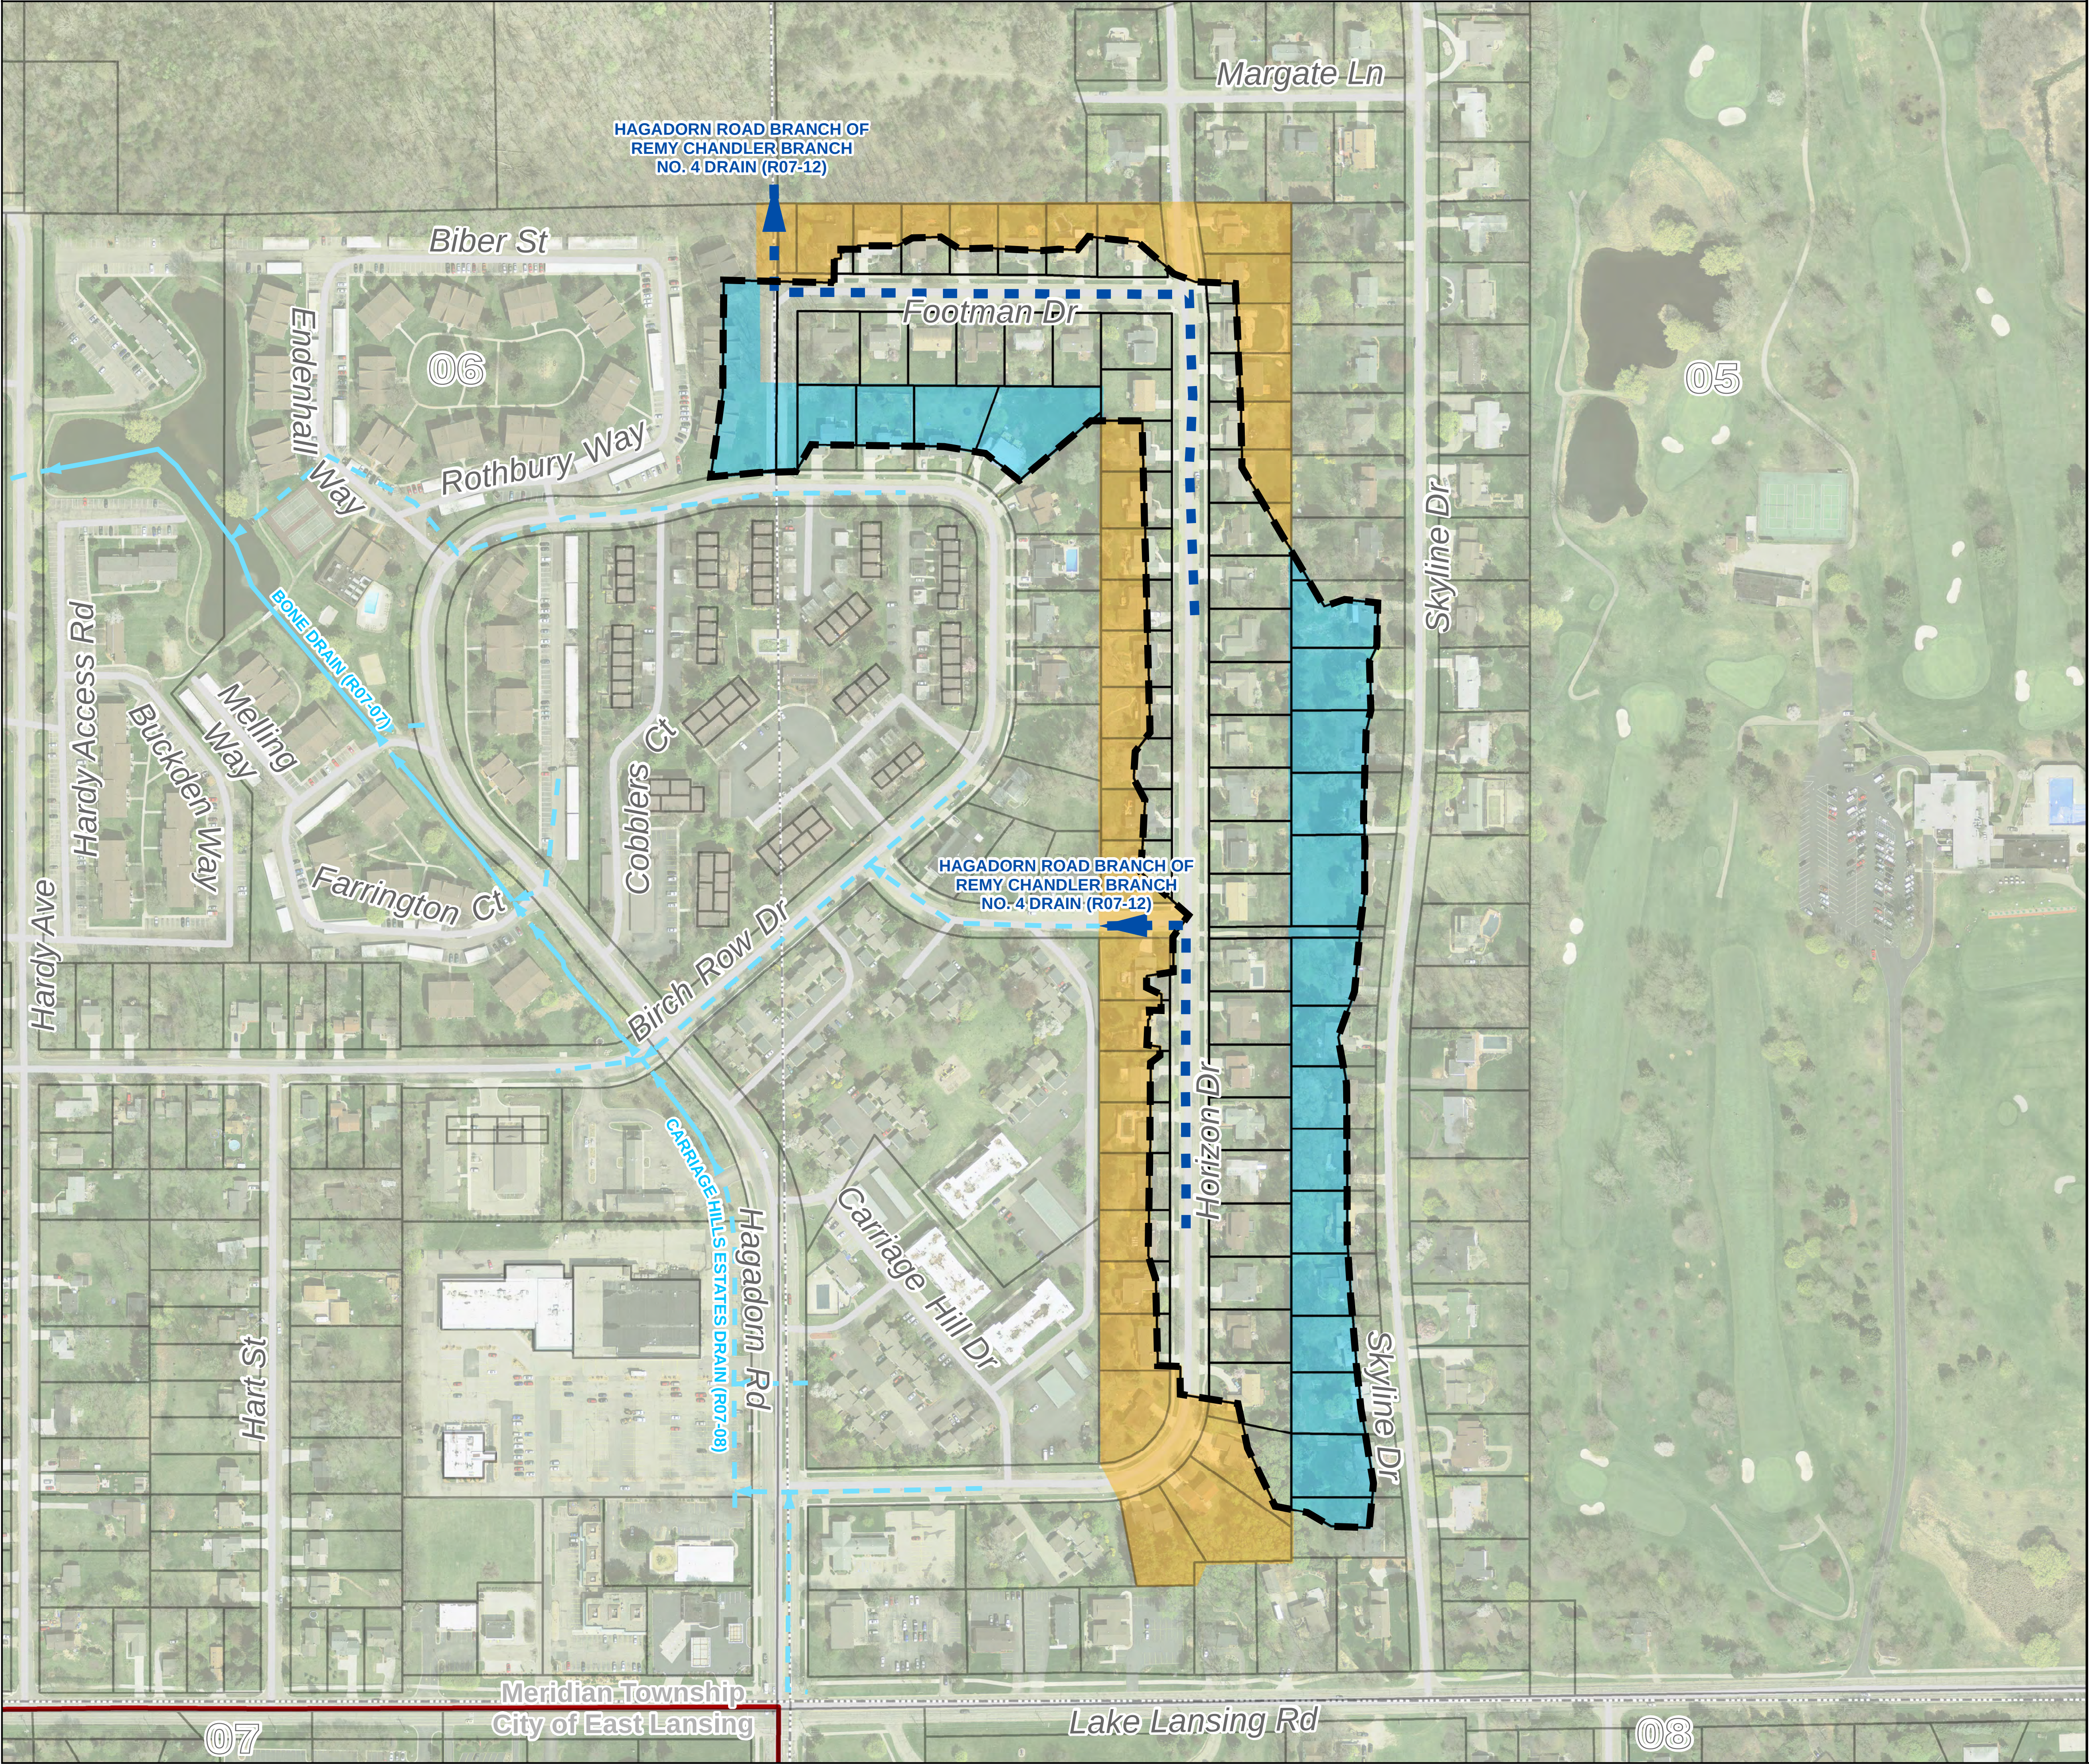


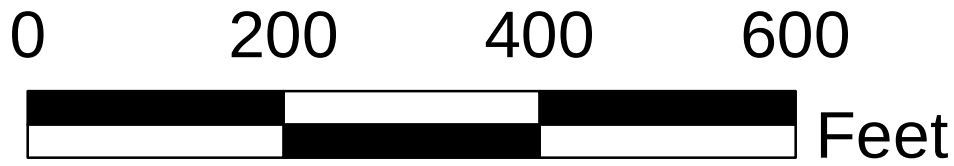

PRELIMINARY
03/18/2015 DAY OF REVIEW

LEGEND

- DRAIN CENTERLINE
- OPEN DRAIN
 - CLOSED DRAIN
- OTHER DRAINS
- OPEN DRAIN
 - CLOSED DRAIN
 - OTHER WATERCOURSES
- PROPOSED DRAINAGE DISTRICT
- LANDS RECOMMENDED TO BE ADDED TO THE DISTRICT
- LANDS RECOMMENDED TO BE DELETED FROM THE DISTRICT
- MUNICIPAL BOUNDARIES
- SECTION BOUNDARIES
- ROADS

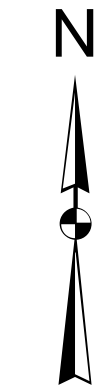

PATRICK E. LINDEMANN INGHAM COUNTY DRAIN COMMISSIONER		707 BUHL AVENUE P.O. BOX 220 MASON, MI 48854 PHONE: (517)-676-8395 FAX: (517)-676-8364	
		INGHAM COUNTY DRAIN COMMISSIONER PATRICK E. LINDEMANN	
HAGADORN ROAD BRANCH OF REMY CHANDLER BRANCH NO. 4 DRAIN MERIDIAN TOWNSHIP INGHAM COUNTY MICHIGAN		R07-12	
COVER			