

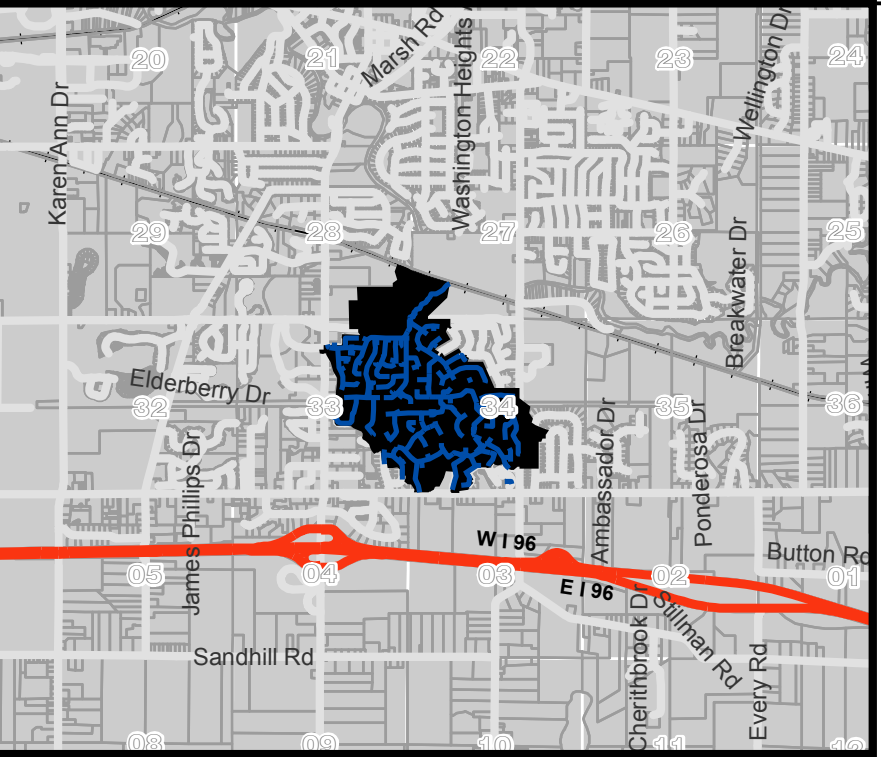


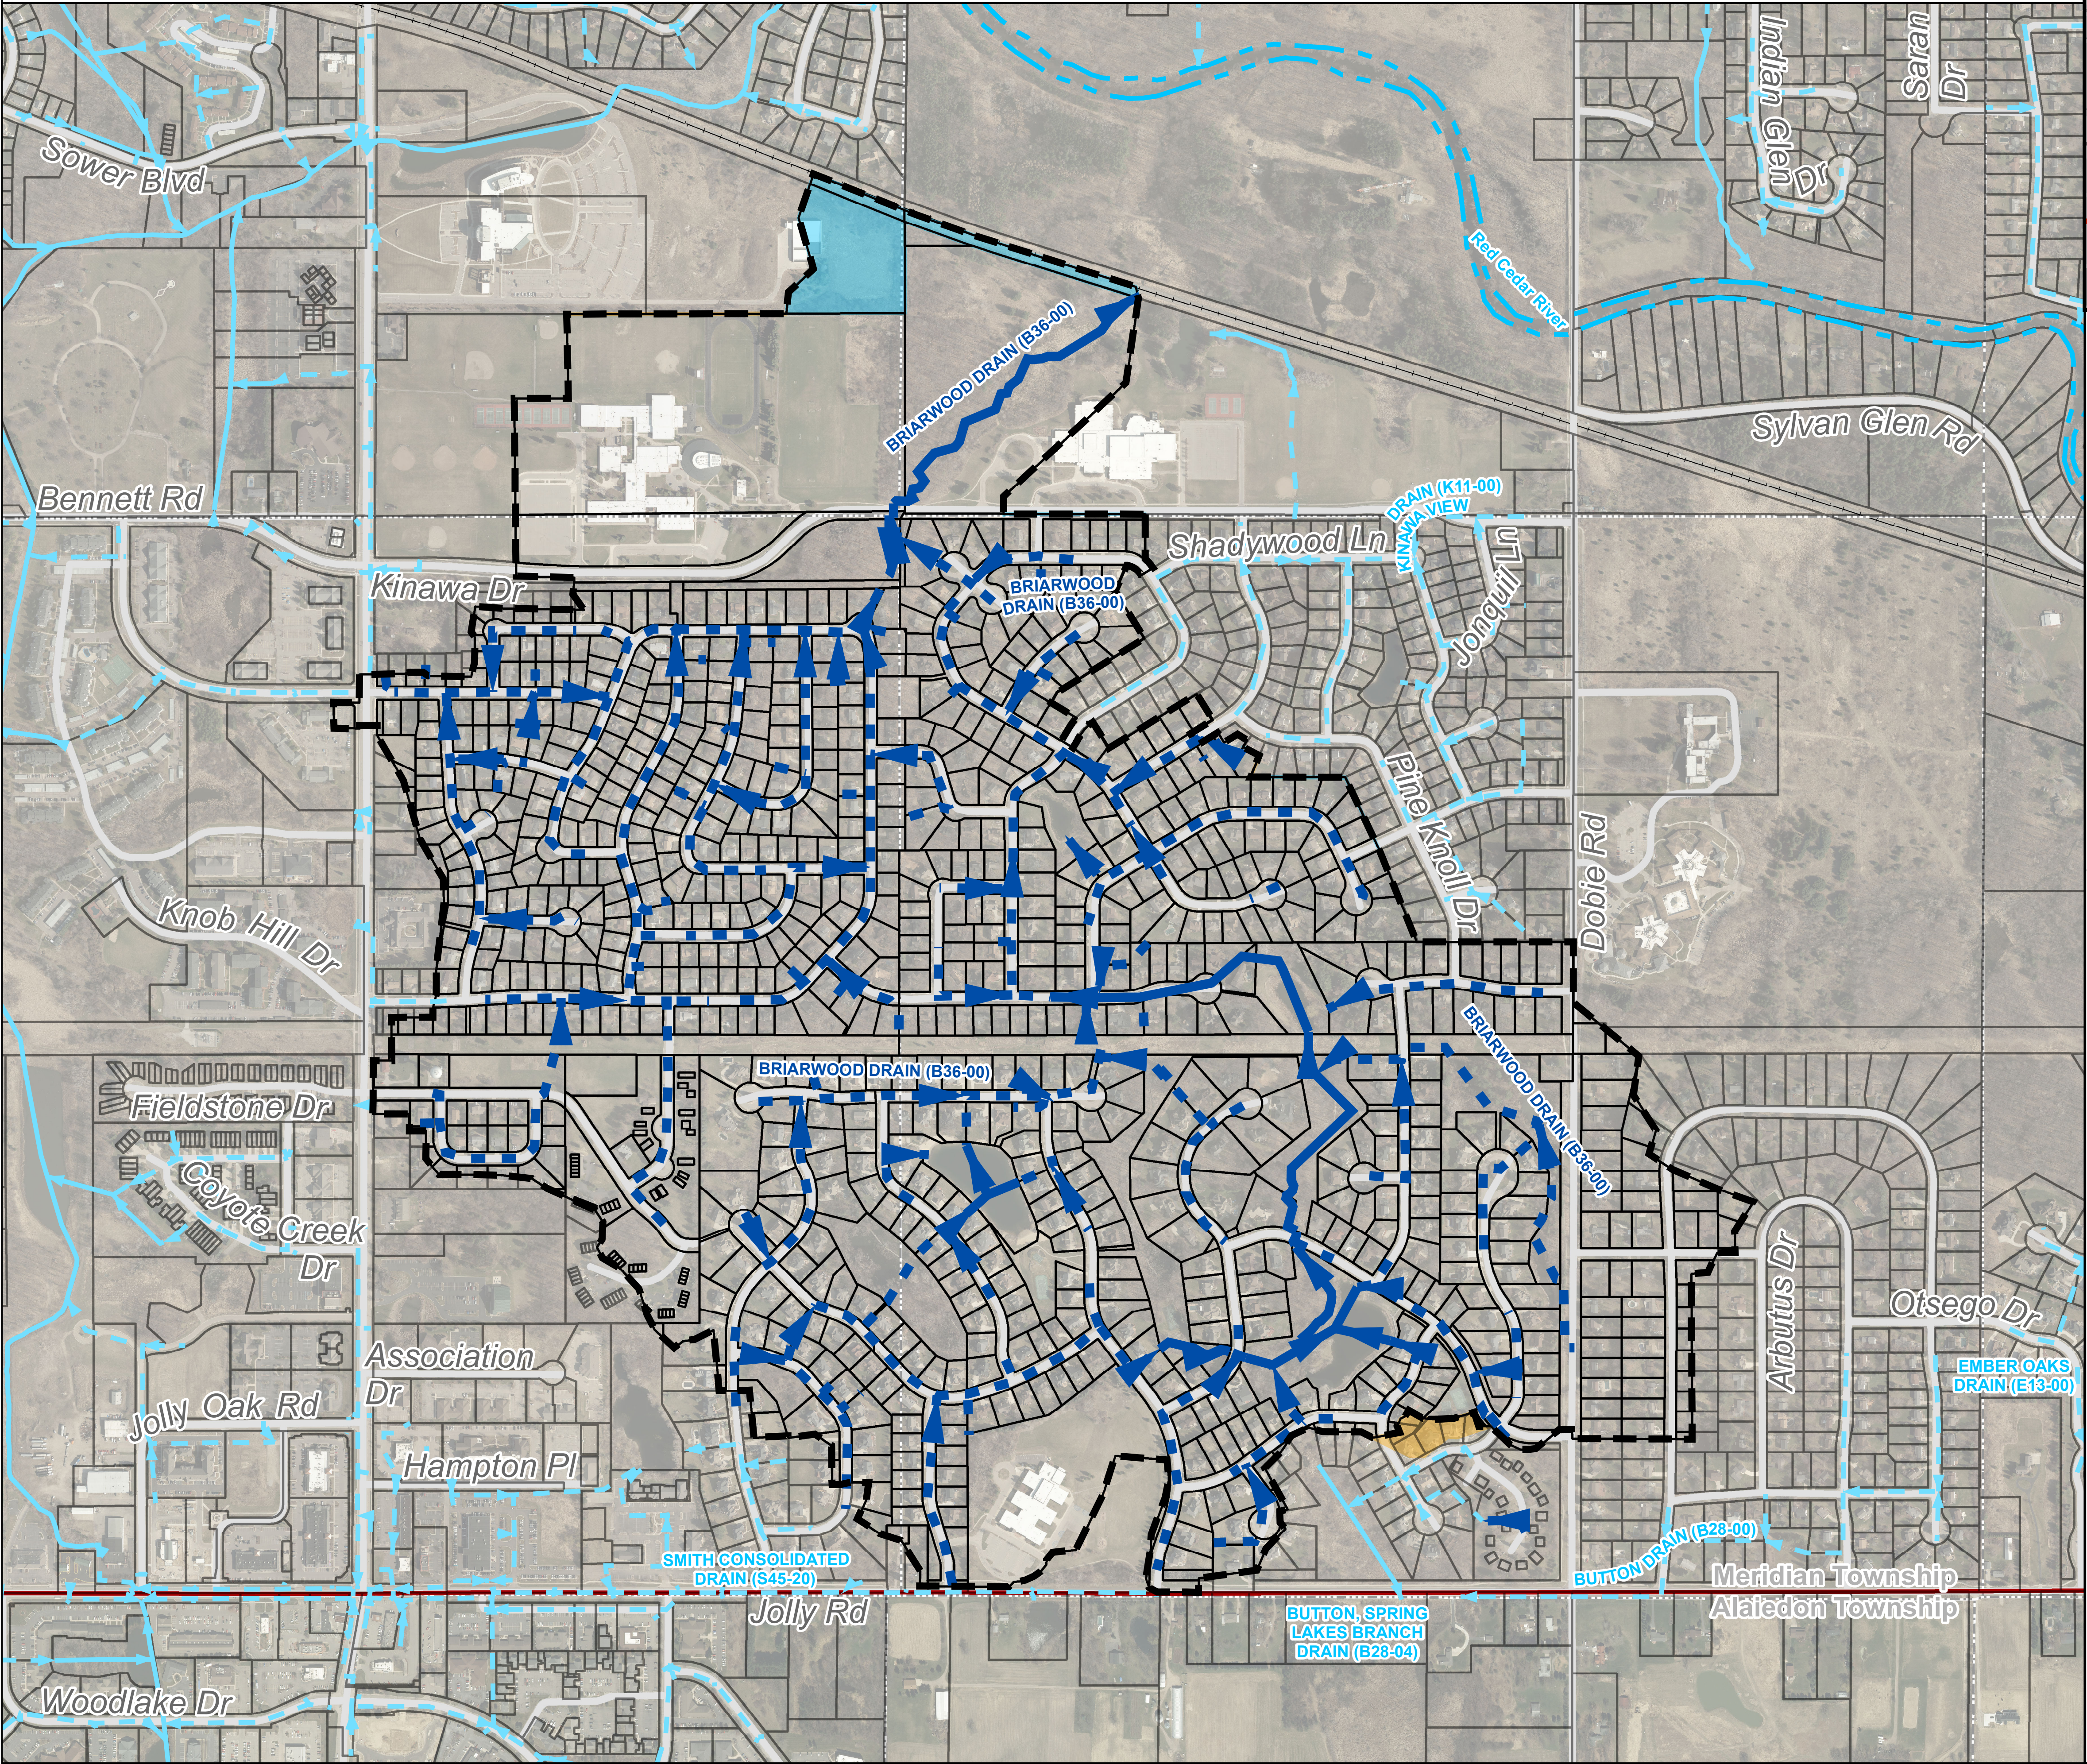

PRELIMINARY
08/22/2018 DAY OF REVIEW

LEGEND

- DRAIN CENTERLINE
 - OPEN DRAIN
 - CLOSED DRAIN
- OTHER DRAINS
 - OPEN DRAIN
 - CLOSED DRAIN
 - OTHER WATERCOURSES
- PROPOSED DRAINAGE DISTRICT
- LANDS RECOMMENDED TO BE ADDED TO THE DISTRICT
- LANDS RECOMMENDED TO BE DELETED FROM THE DISTRICT
- MUNICIPAL BOUNDARIES
- SECTION BOUNDARIES
- ROADS

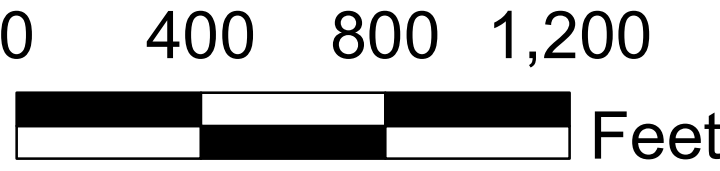

PATRICK E. LINDEMANN
INGHAM COUNTY DRAIN COMMISSIONER

707 BUHLAVENUE
P.O. BOX 220
MASON, MI 48854
PHONE: (517)-676-8395
FAX: (517)-676-8364

BRIARWOOD DRAIN
MERIDIAN TOWNSHIP
INGHAM COUNTY
MICHIGAN

B36-00

COVER